


DEDICATED BUS LANES

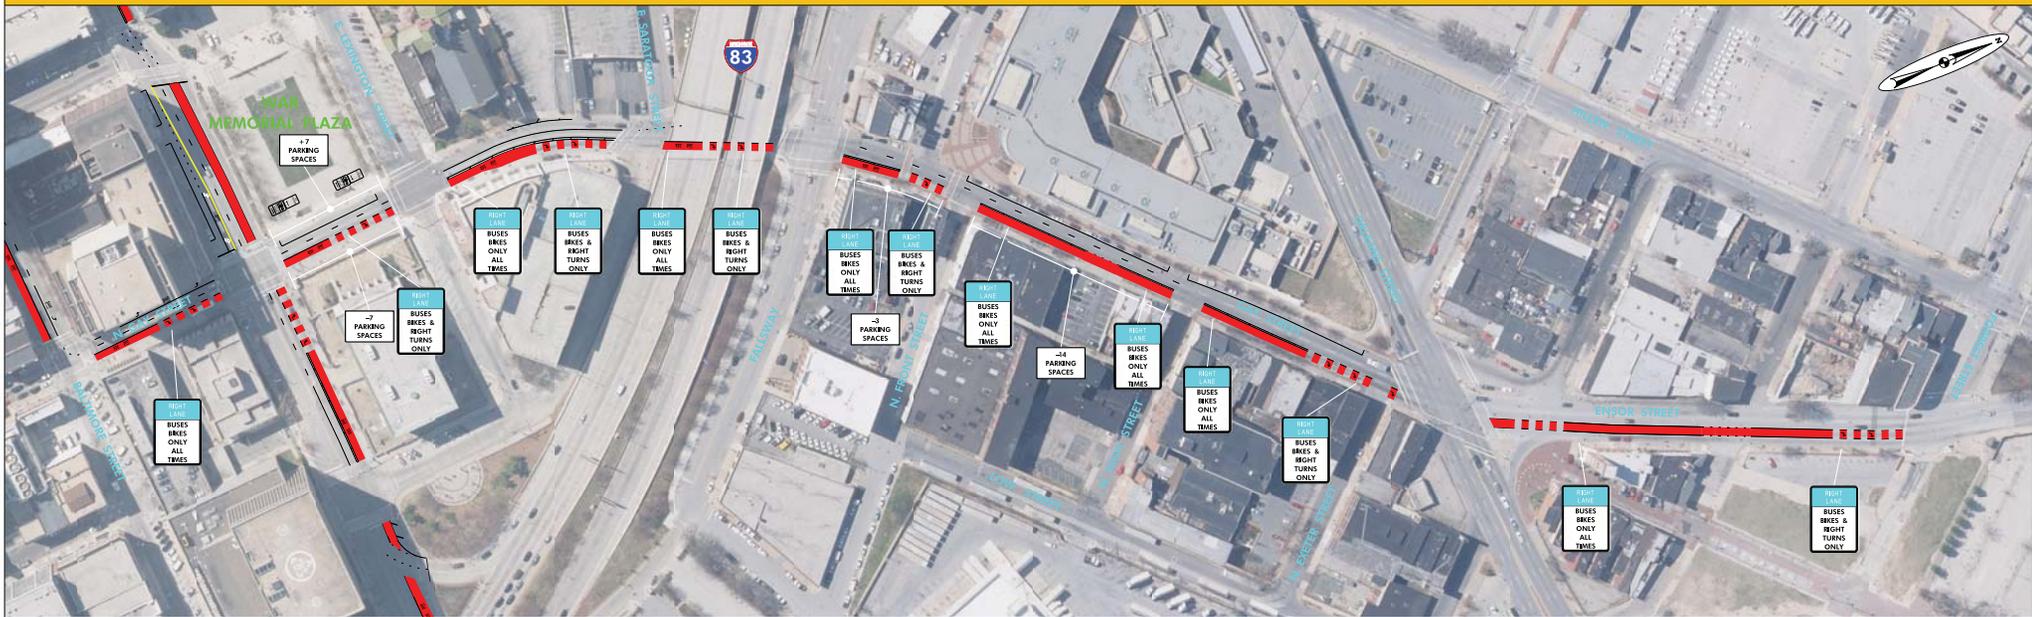

**GAY STREET
DEDICATED BUS LANES**
DATE: NOVEMBER 2016 SCALE: 1" = 50'

SHEET NO.
1 OF 1